



ARTISTIC VIEWS OF
DERABASSI COMMERCIAL PROJECT

16 YEARS OF HOMES
AND HAPPINESS

12,000+ HOMES
DELIVERED

28 DELIVERED
PROJECTS

8 ONGOING
PROJECTS

8 UPCOMING
PROJECTS

ELEVATIONS OF THE PROJECT







GRAN BULVAR











SITE AND FLOOR PLANS





UPPER GROUND FLOOR
SITE PLAN
COMMERCIAL
DERABASSI

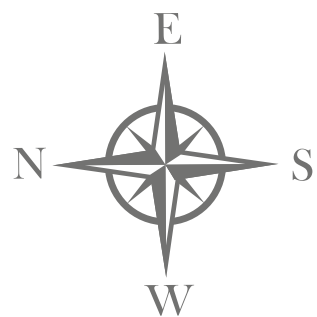

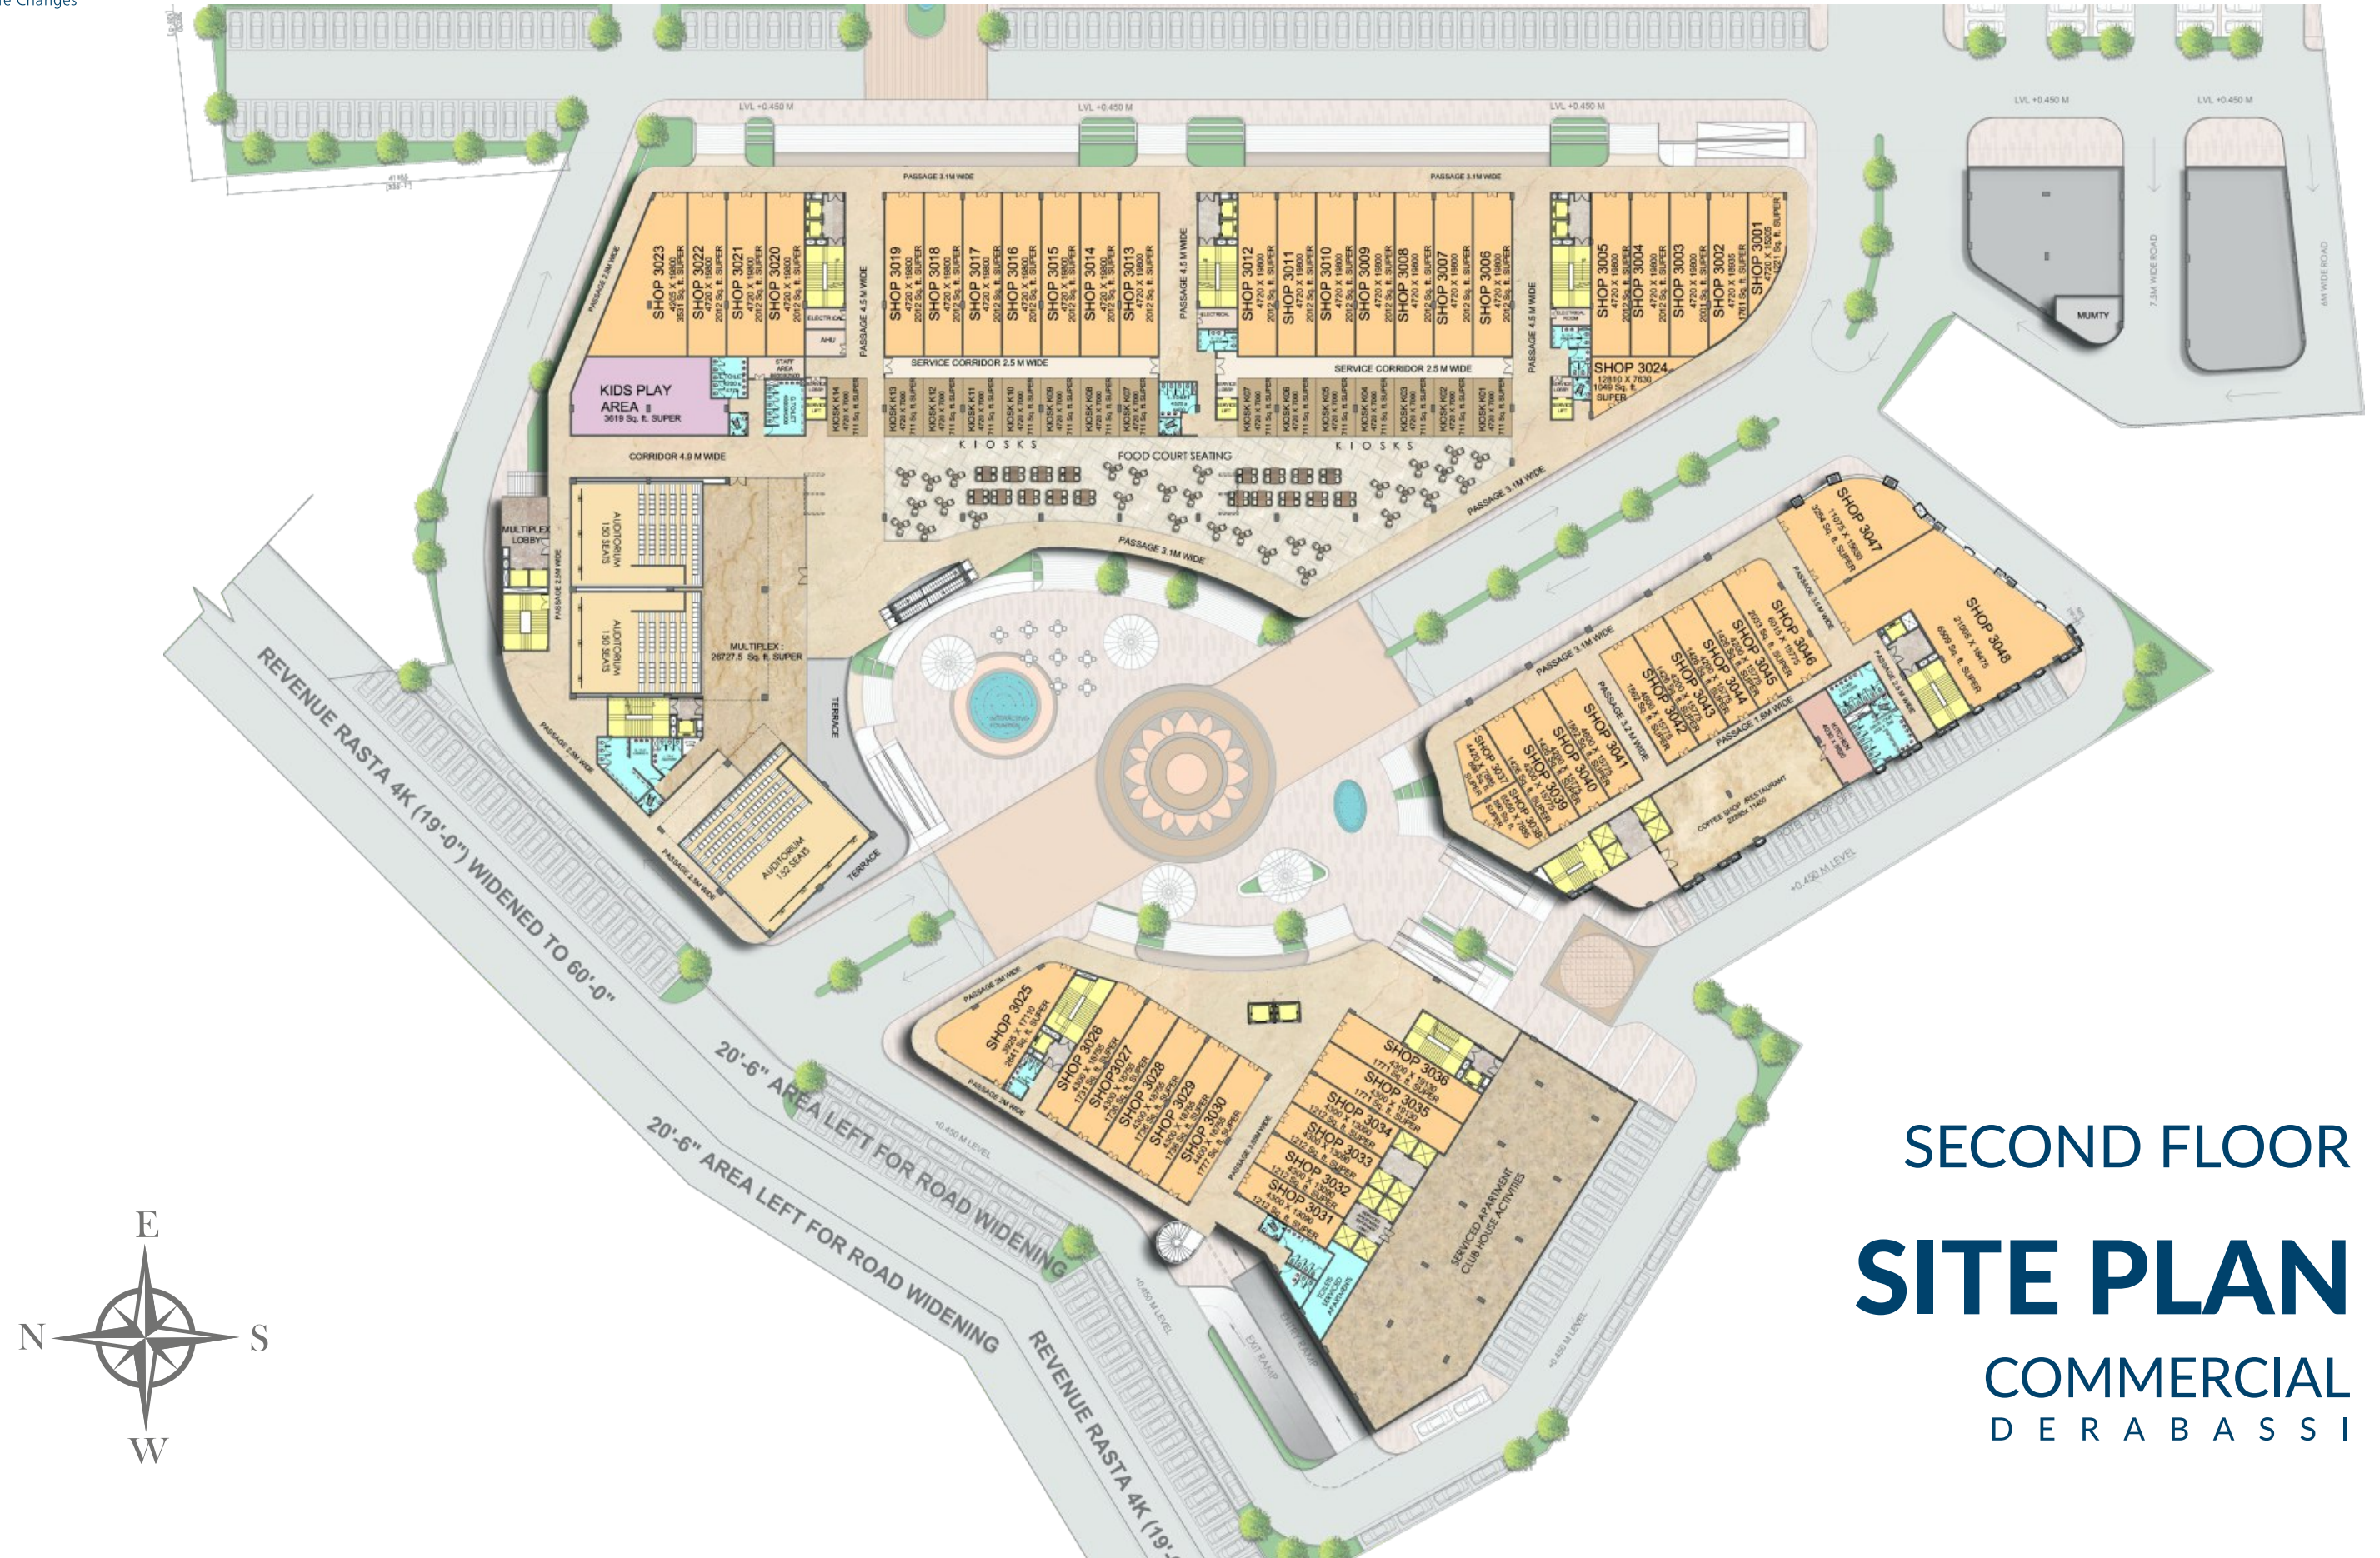


SECOND FLOOR
SITE PLAN
COMMERCIAL
DERABASSI

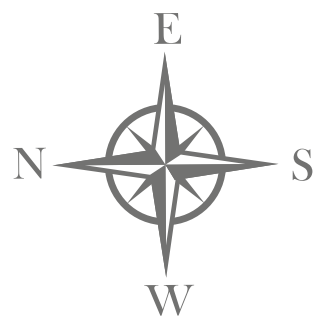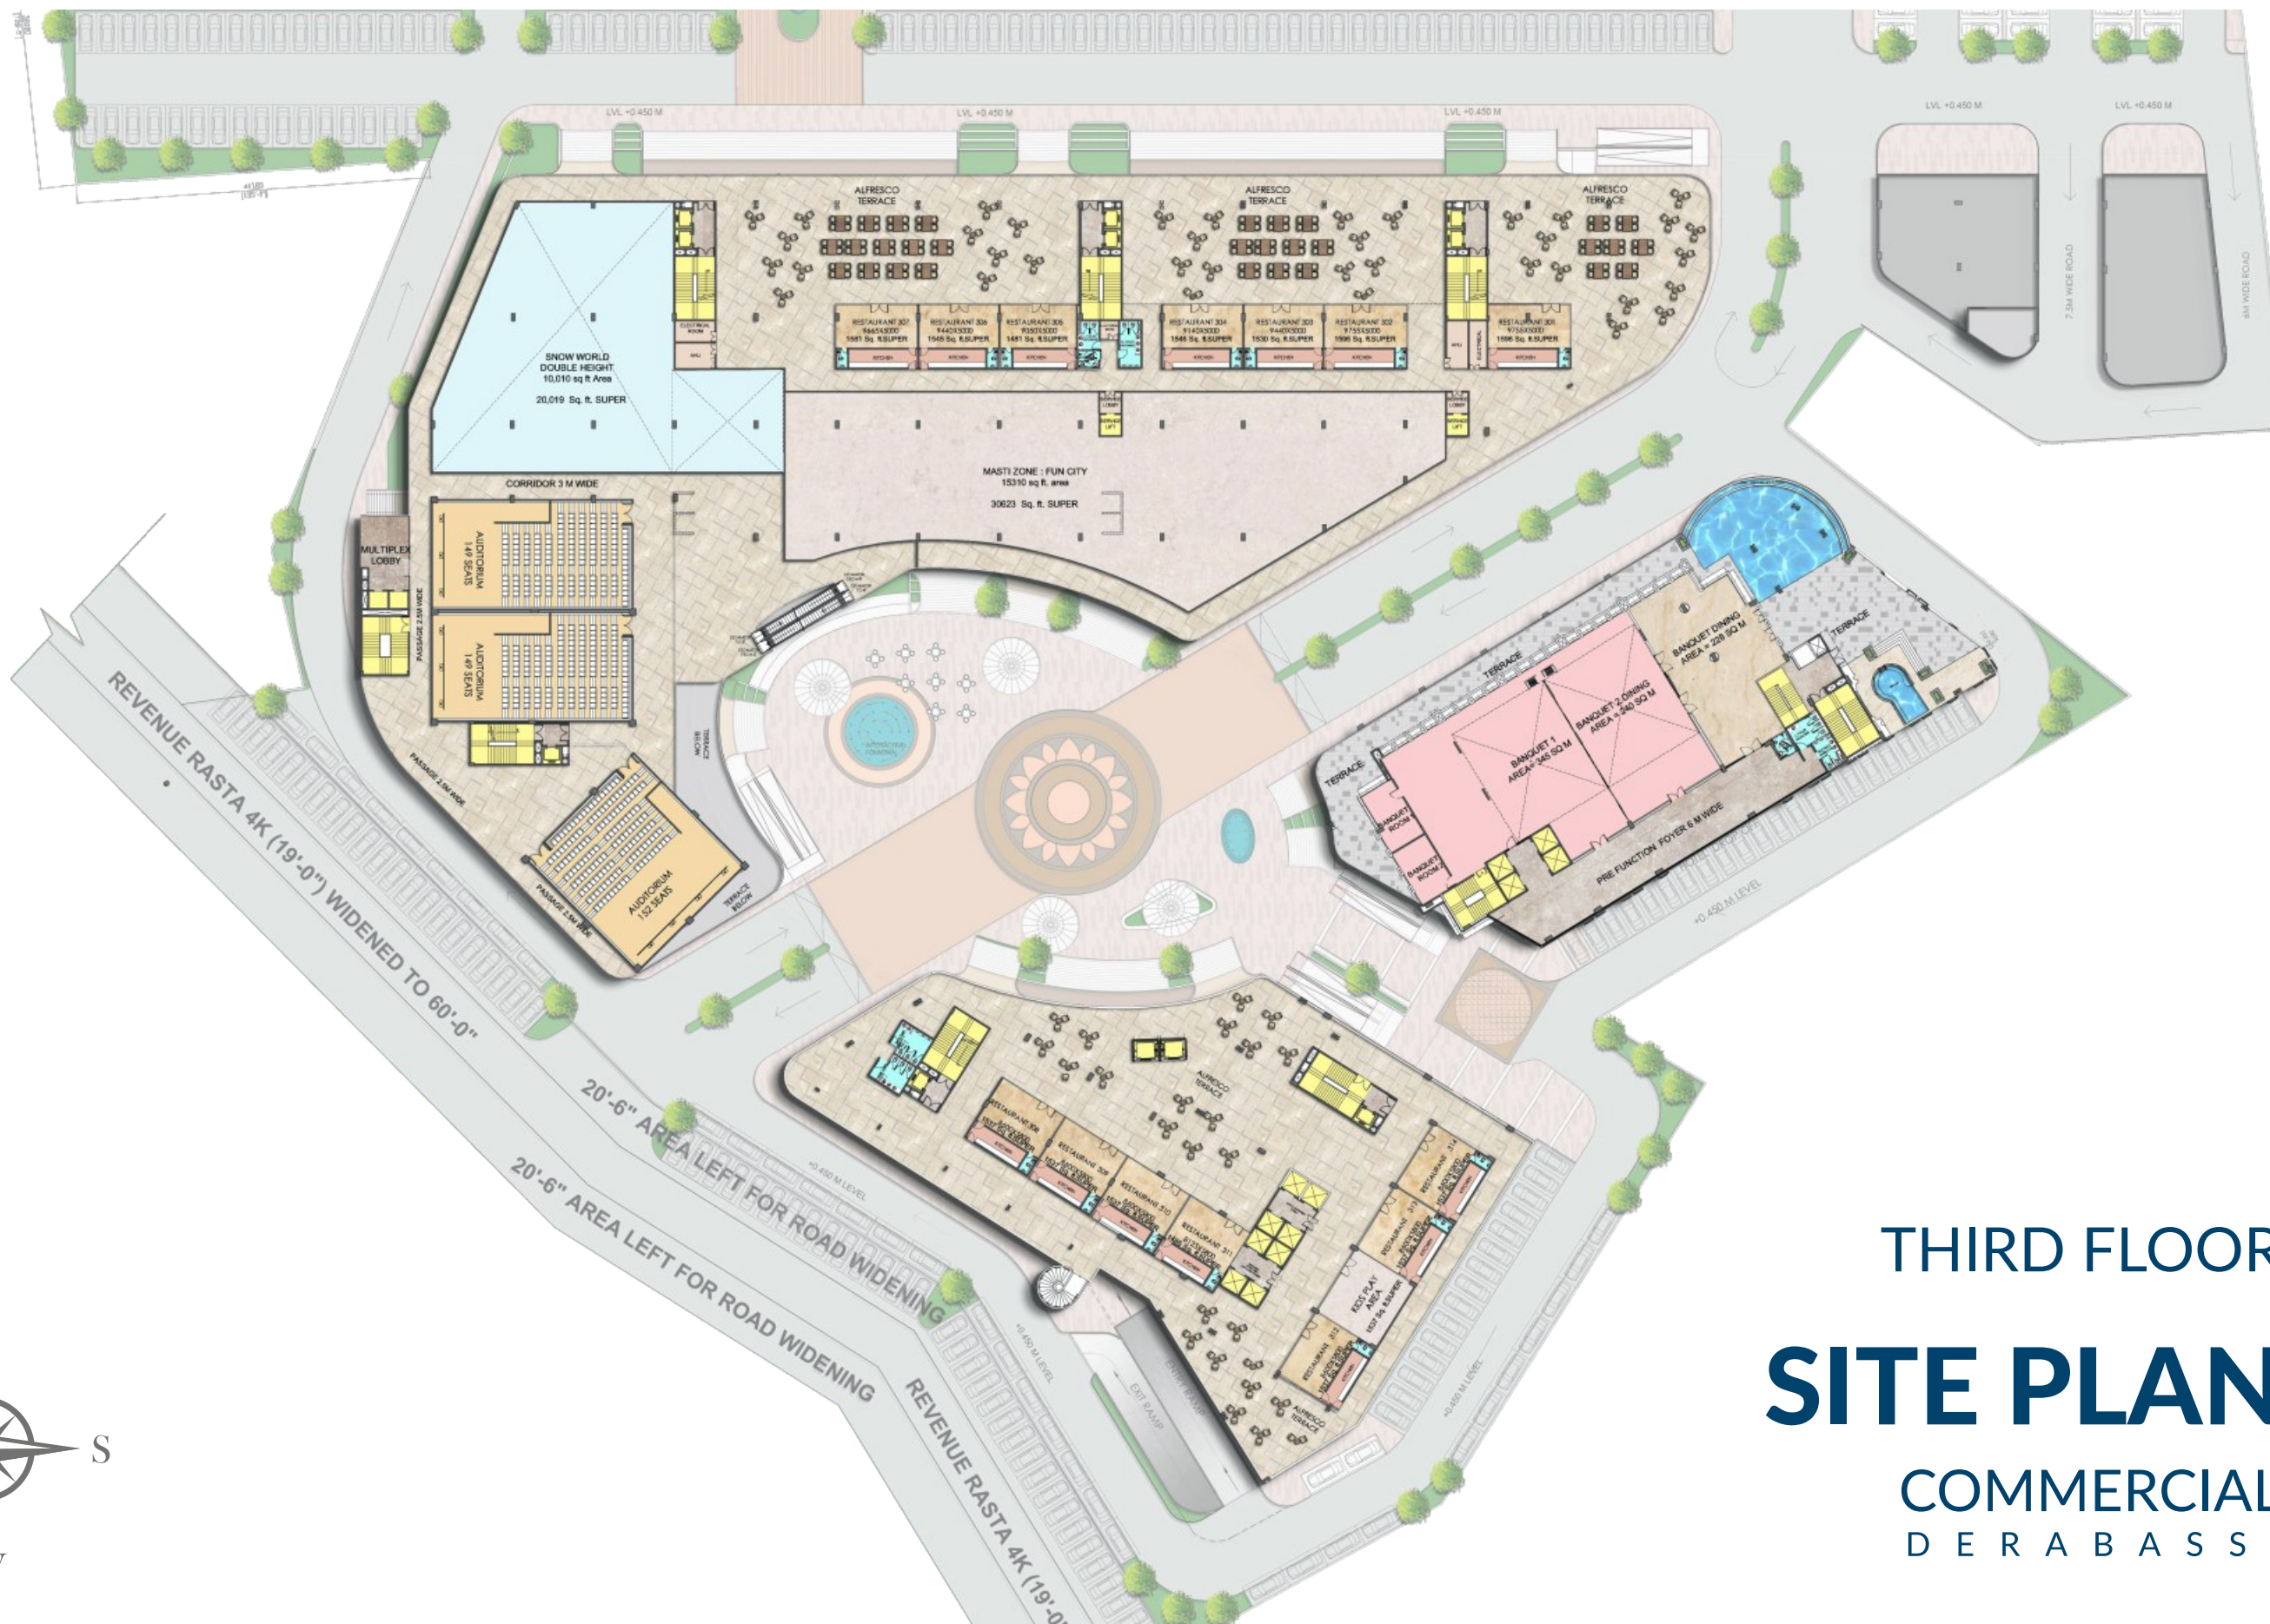

THIRD FLOOR
SITE PLAN
COMMERCIAL
DERABASSI

LOCATION MAP

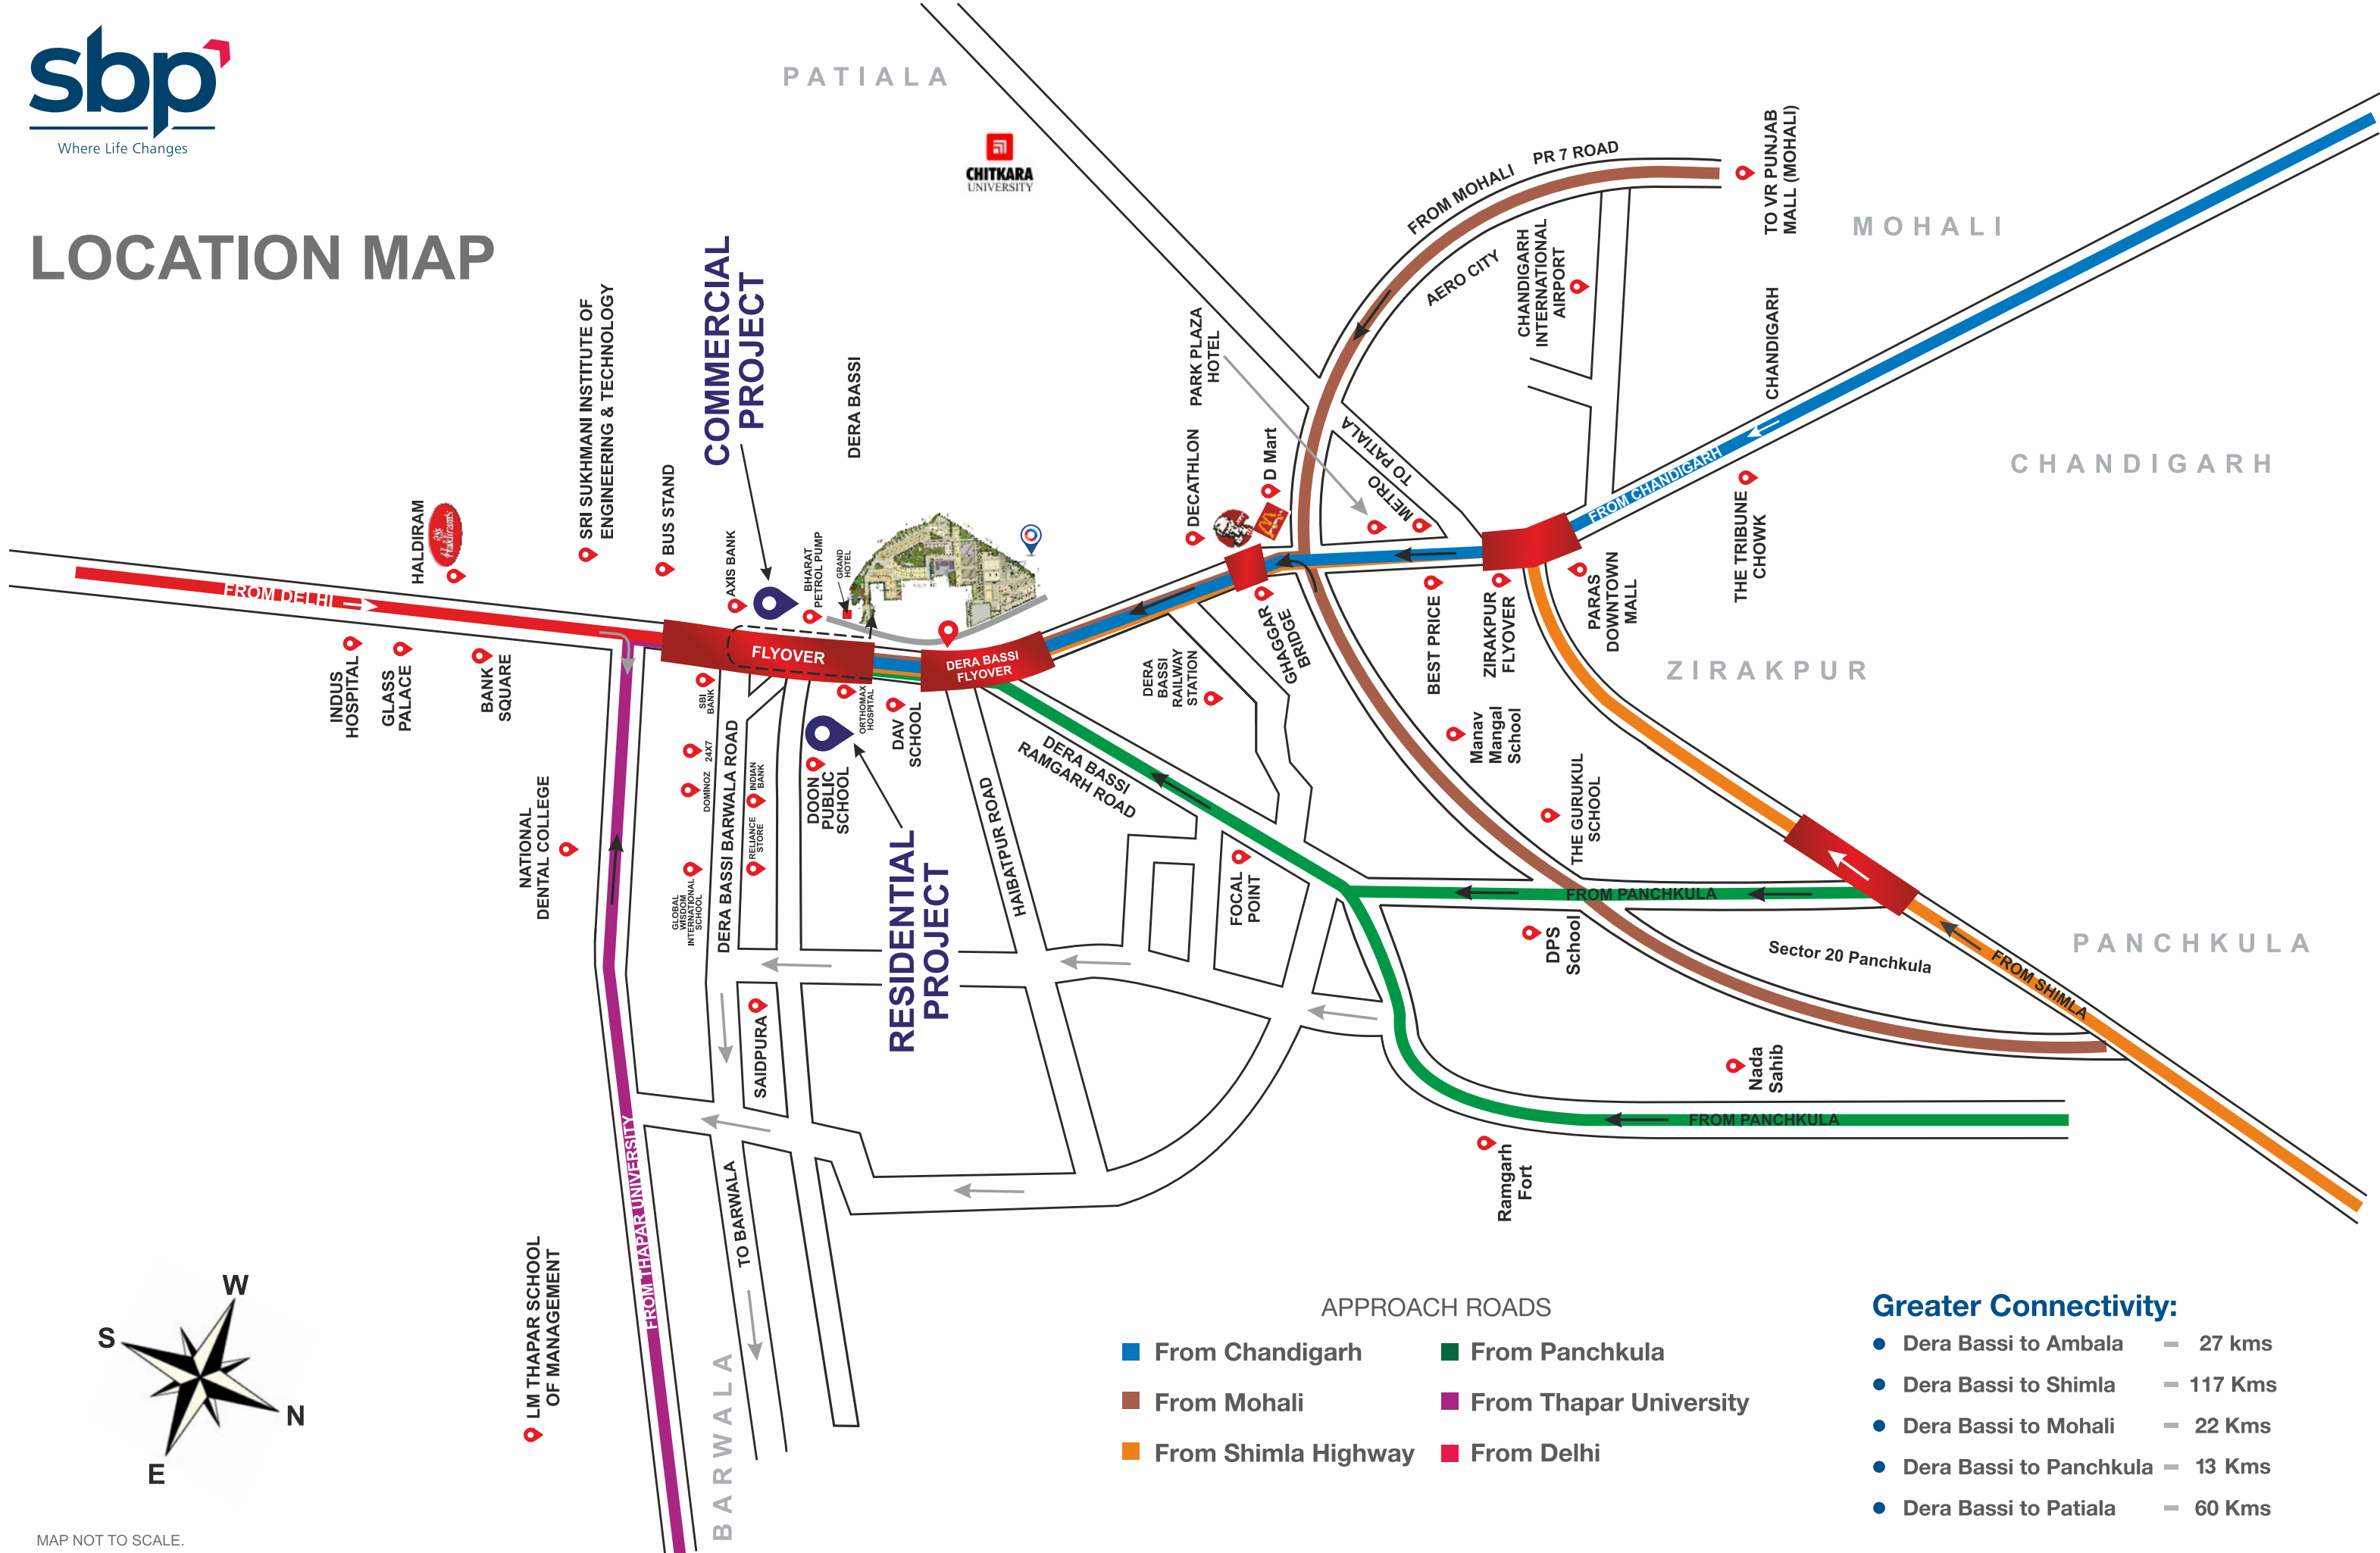

APPROACH ROADS

- From Chandigarh
- From Mohali
- From Shimla Highway
- From Panchkula
- From Thapar University
- From Delhi

Greater Connectivity:

- Dera Bassi to Ambala – 27 kms
- Dera Bassi to Shimla – 117 Kms
- Dera Bassi to Mohali – 22 Kms
- Dera Bassi to Panchkula – 13 Kms
- Dera Bassi to Patiala – 60 Kms

MAP NOT TO SCALE.

